



11/00066
FULM

0 10 20 50 100


Key:

- Site Boundary
- Ownership Boundary

DEVELOPMENT AND PUBLIC PROTECTION

20 JAN 2011

ALLOT	
COPY TO	
ACK	

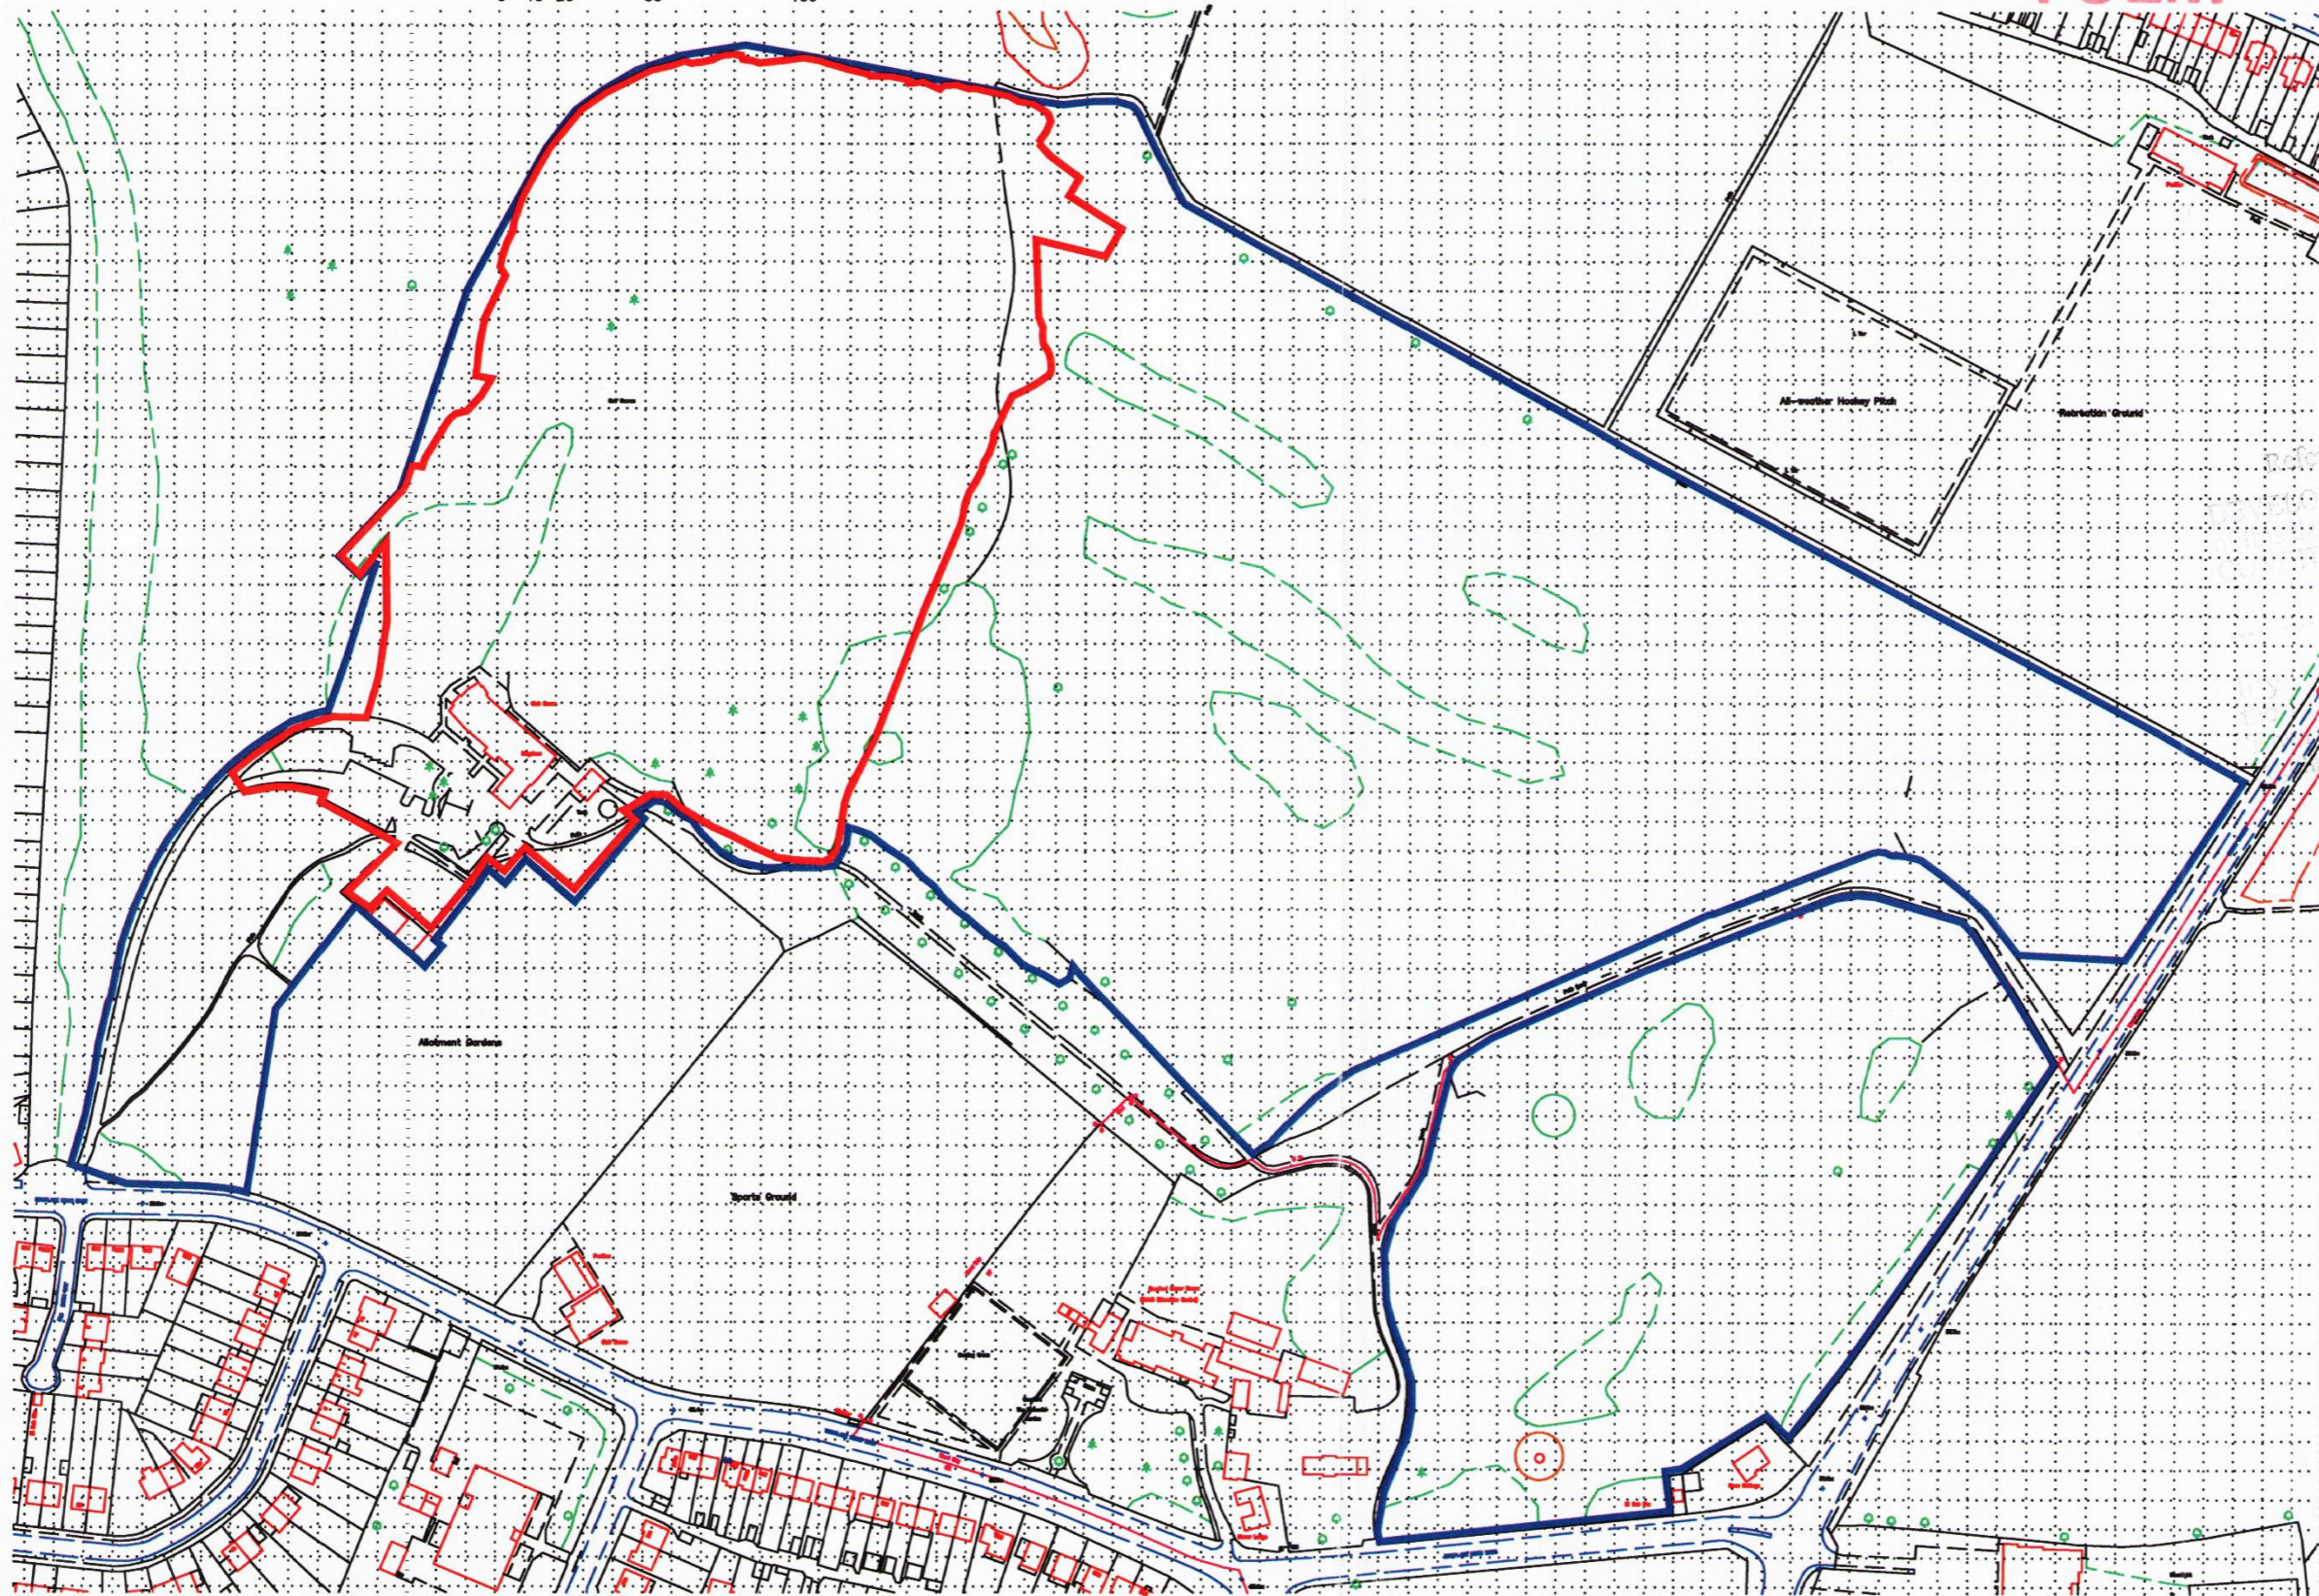

BEXLEY COUNCIL
Reference No: 11/00066/FULM
PERMISSION in respect of the above is GRANTED SUBJECT TO the following conditions:
19-7-11
COUNCIL, pursuant to the Planning Acts, and the Control

This drawing has been compiled without knowing the findings of any ecological or arboricultural studies carried out for the site. The developer should ascertain any limitations imposed on them due to such findings prior to arriving at a completed development plan.

IT IS THE CONTRACTOR'S RESPONSIBILITY TO ASCERTAIN THE LOCATION OF ALL SERVICES PRIOR TO COMMENCEMENT OF WORK.
SETTING OUT SHALL BE THE RESPONSIBILITY OF THE CONTRACTOR. ANY DISCREPANCIES SHALL BE REPORTED AND CLARIFIED AT THE EARLIEST OPPORTUNITY.

NOTES
Based on a survey by CLARKE CONSULTANCY LTD
The Old Village, Waverley Road, Wotton, Waverley, Surrey, GU24 0JF
Tel: 01252 54572
Mob: 0775235445
email: nicola@clarke@btconnect.com

For Planning

Weller Designs Ltd
Bishopmead House
West Street, Farnham
Surrey
GU9 7DU
Tel: 01252 712127
Fax: 01274 712127
e-mail: info@wellerdesigns.co.uk

CLIENT
Bromley Mytime

PROJECT
Barnehurst course alteration and driving range development

DRAWING TITLE
Site Boundary Plan

DRAWN BY SR
CHECKED GO
DATE 18/01/11
SCALE 1:2500 @ A3
DRAWING NO 379_08

REV	DETAILS	DR	CH	AP	DATE

Ordnance Survey (c) Crown Copyright 2011. All rights reserved. Licence number 100020449